




WEST (FRONT) ELEVATION
1/8" = 1'-0"

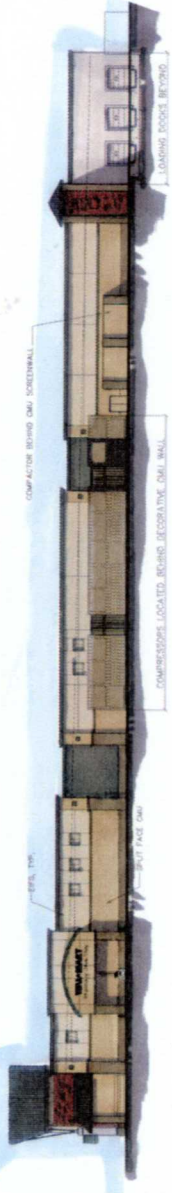

SOUTH (RIGHT) ELEVATION
1/8" = 1'-0"

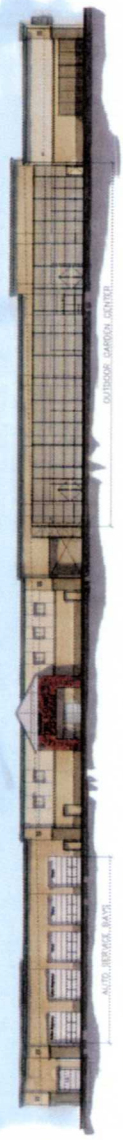

NORTH (LEFT) ELEVATION
1/8" = 1'-0"

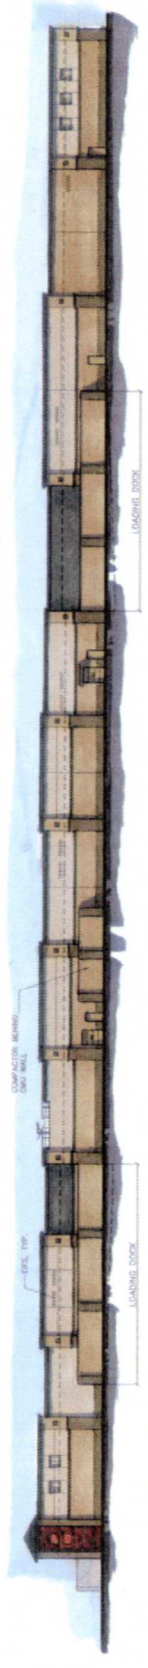

EAST (REAR) ELEVATION
1/8" = 1'-0"

0' 10' 20' 30' 40' 50'
NOTE: USE GRAPHIC SCALE

Source: BCRA, 2005



Tumwater Retail Store SEIS

Figure 2-4

Building Elevations