
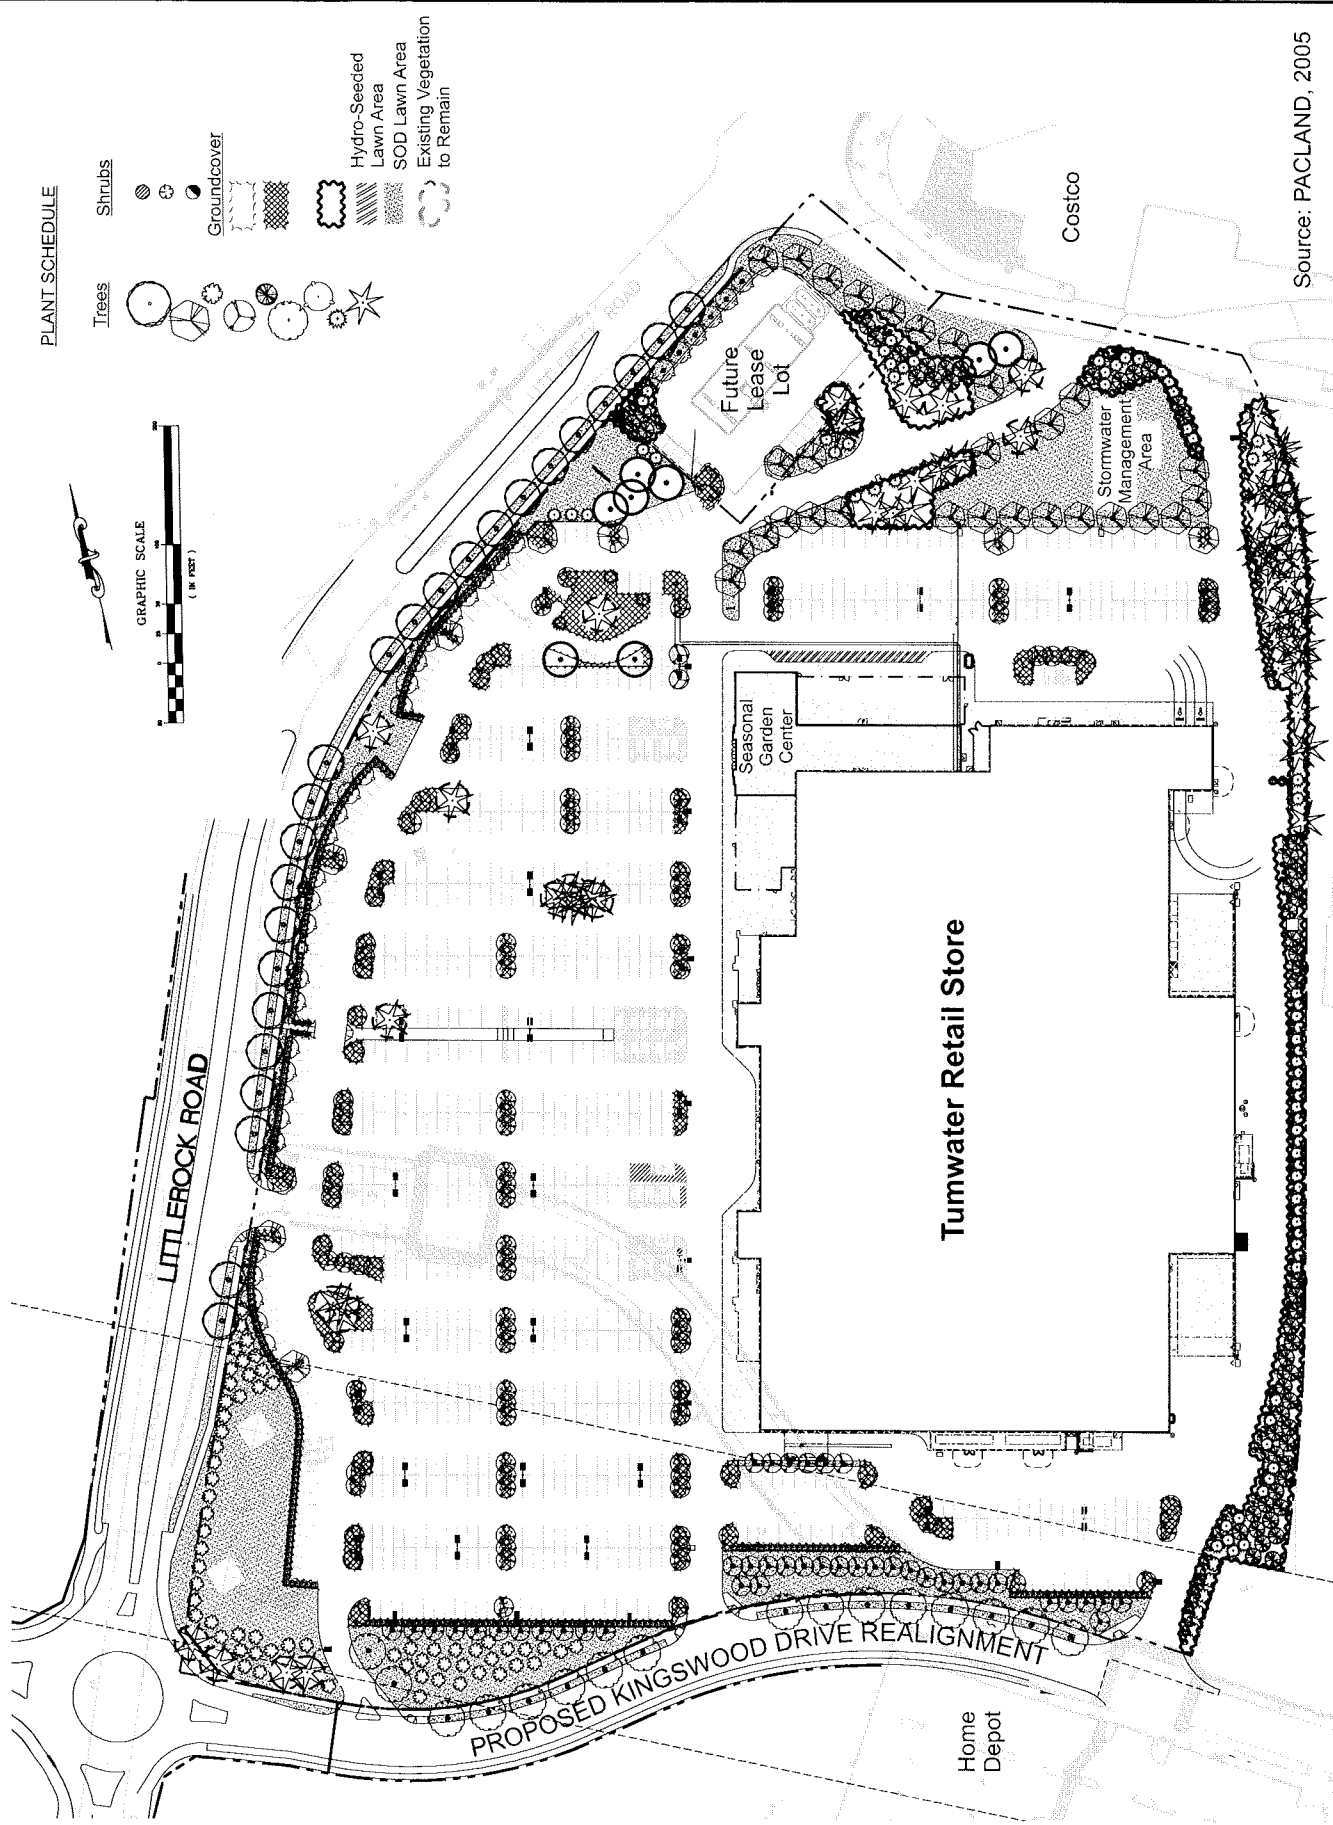


PLANT SCHEDULE

- Trees**
- Hydro-Seeded Lawn Area**
- SOD Lawn Area**
- Existing Vegetation to Remain**

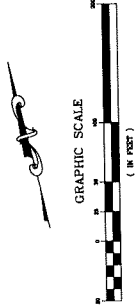

Source: PACLAND, 2005

Figure 2-8A
Landscape Plan, Alternative 1

Tumwater Retail Store SEIS

